




1 INSULATED PIPE HANGER DETAIL
NOT TO SCALE 15108-C-01

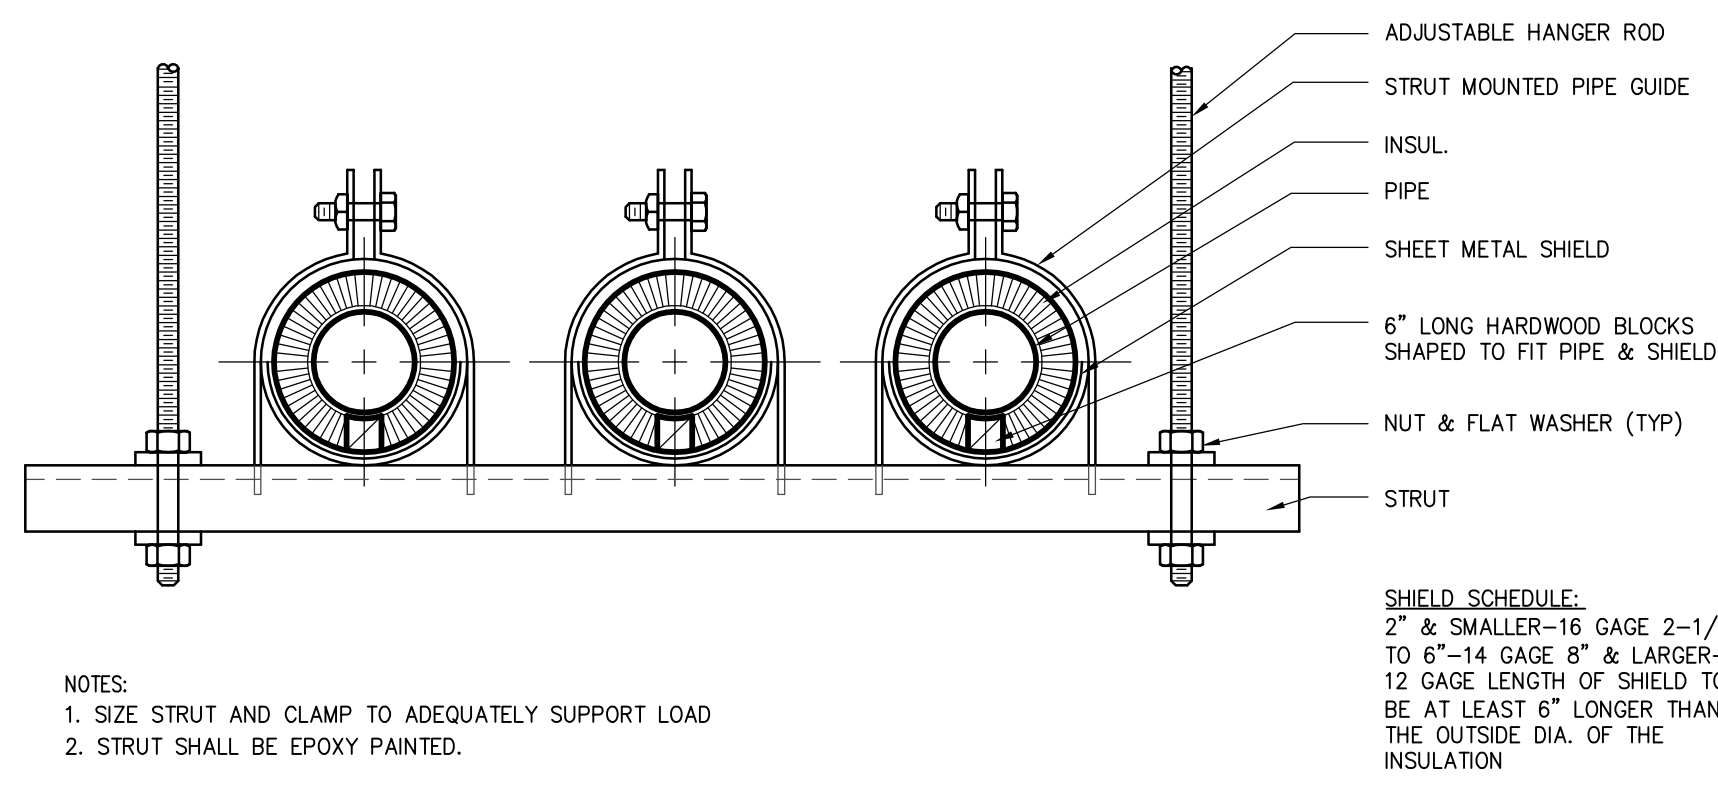


2 TRAPEZE TYPE HANGER DETAIL
NOT TO SCALE 15108-C-02

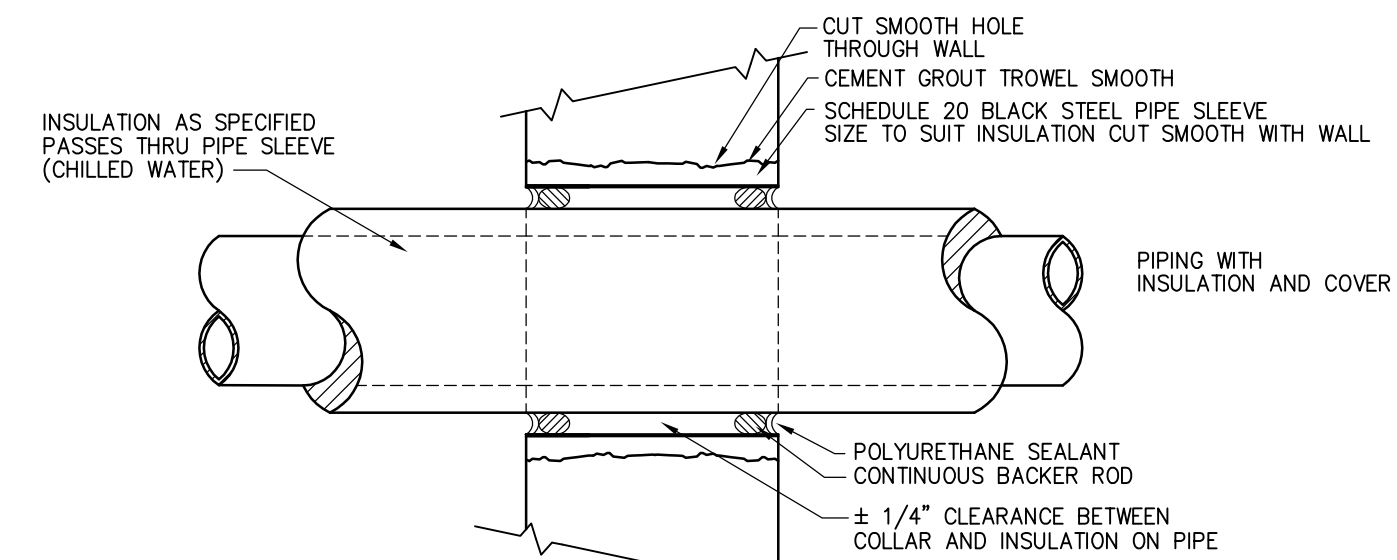


3 INTERIOR WALL PIPE PENETRATION DETAIL (THROUGH CONDITIONED SPACE)
NOT TO SCALE 15107-C-05

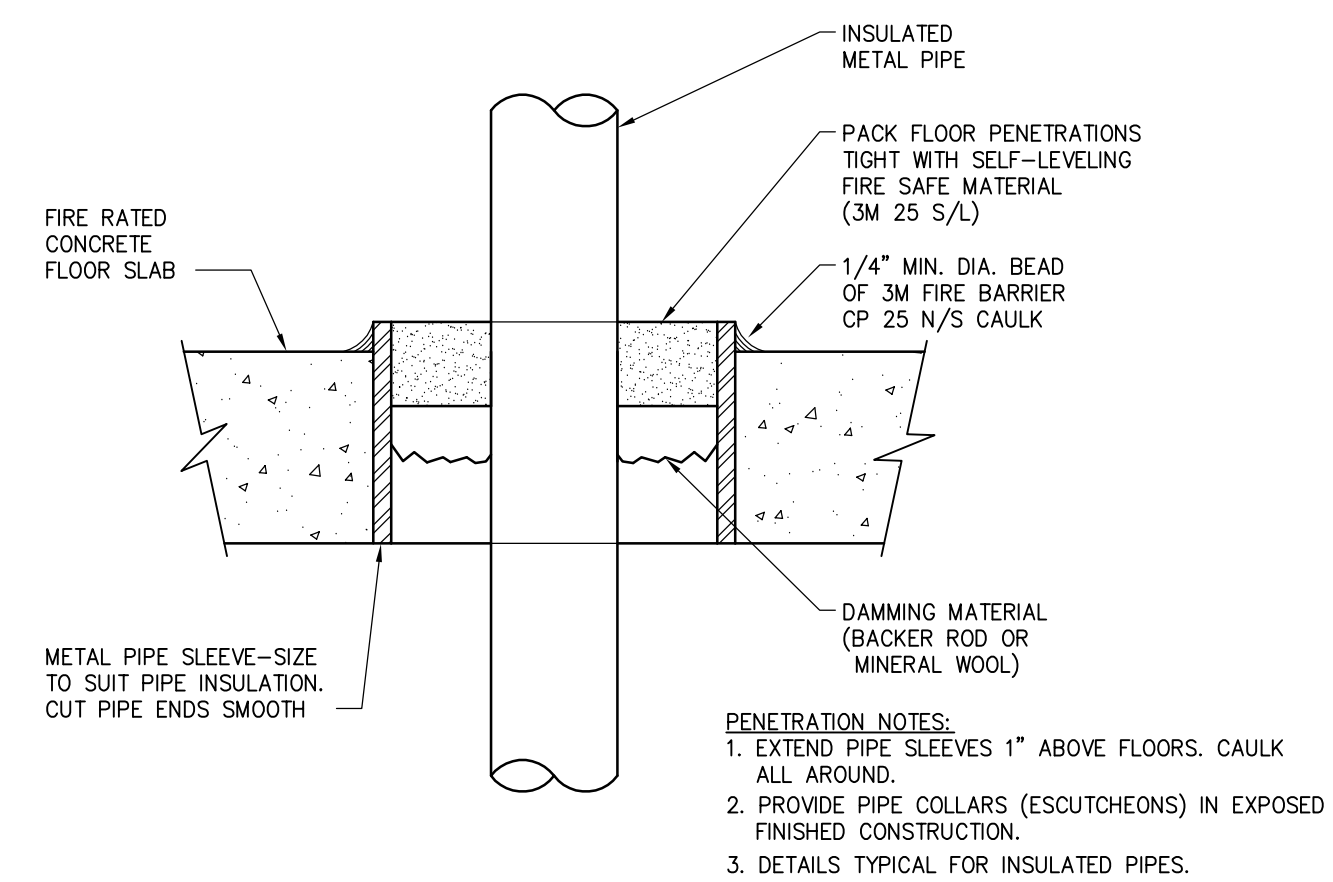


4 FLOOR PENETRATION DETAIL - U.L. # CAJ5001
NOT TO SCALE 15107-C-03

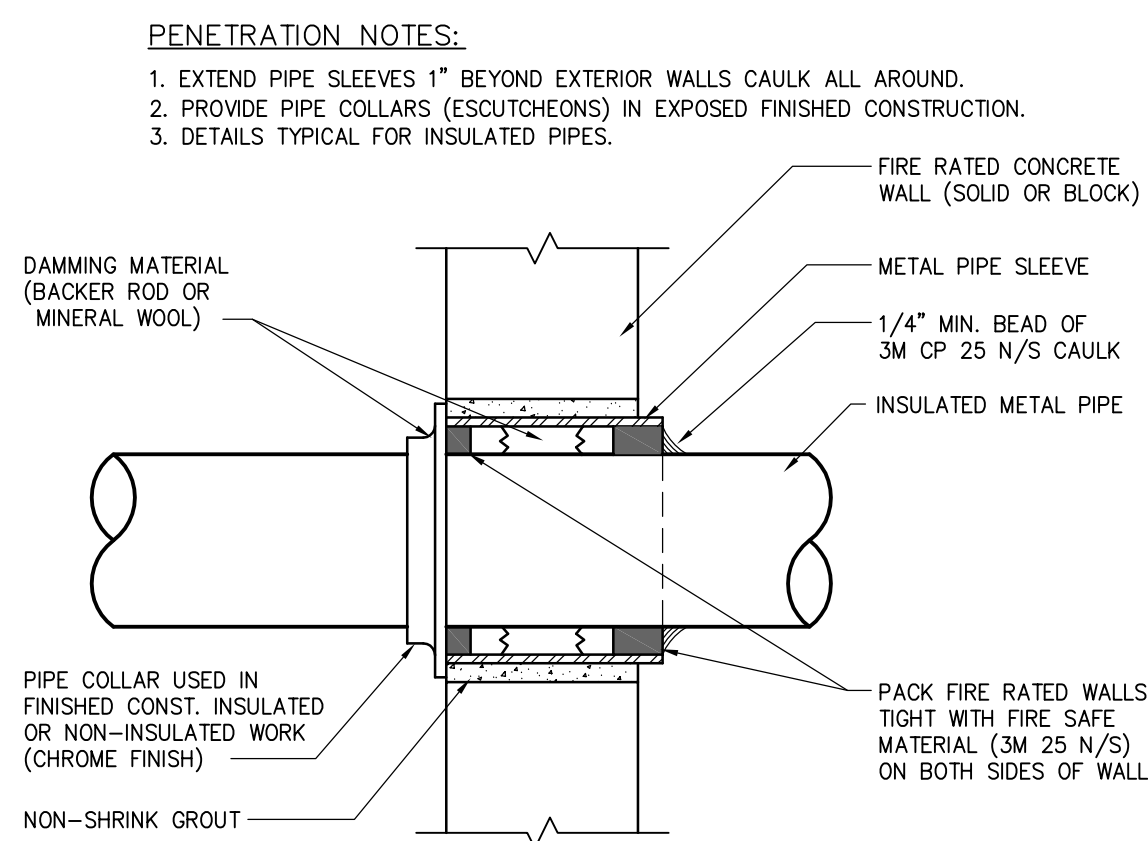


5 WALL PENETRATION - U.L. # CAJ5001
NOT TO SCALE BASED ON 3M 15107-04

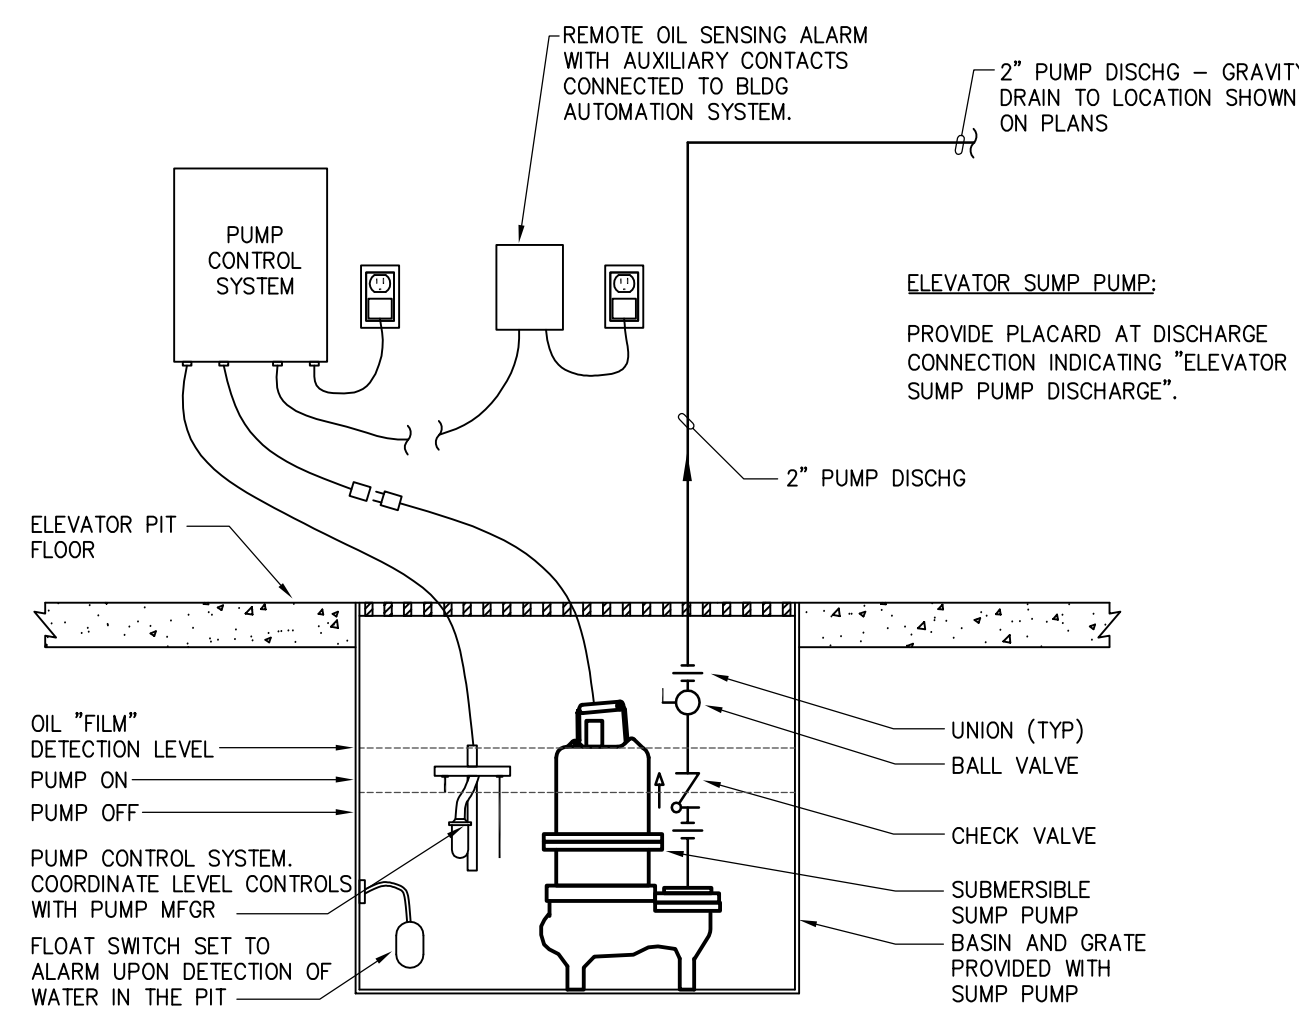


6 ELEVATOR SIMPLEX SUMP PUMP DETAIL
NOT TO SCALE

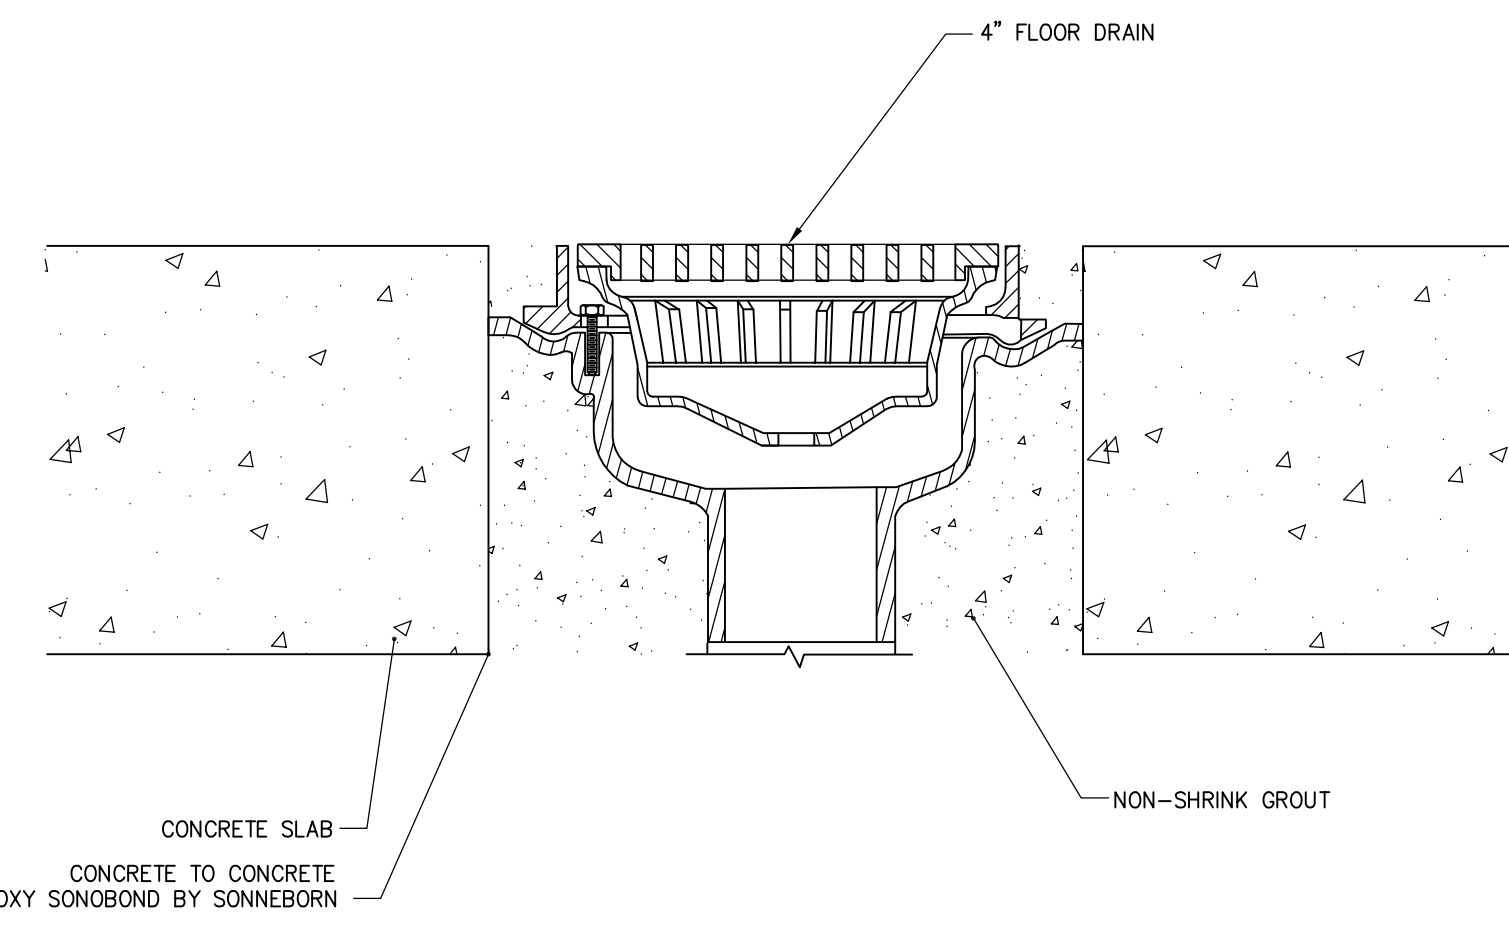


7 FLOOR DRAIN DETAIL
SCALE: N.T.S.

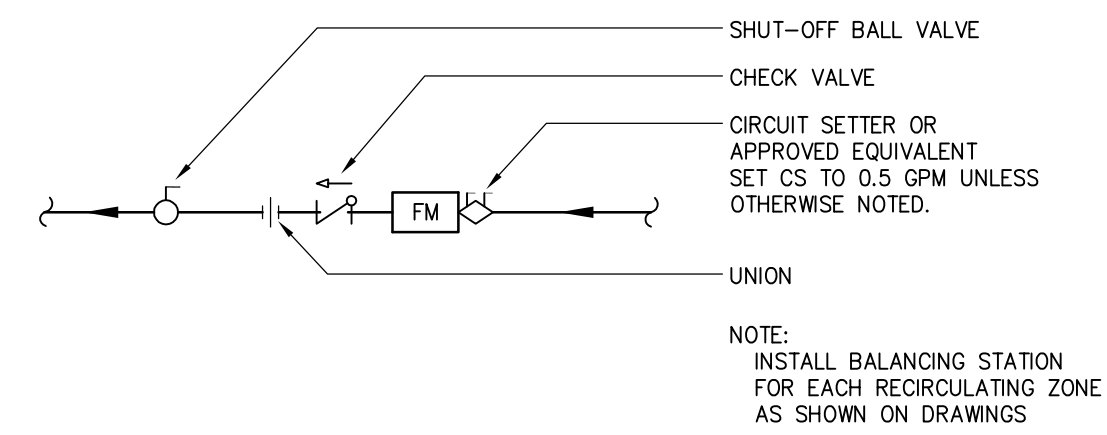


8 HOT WATER RECIRCULATING AND TEMPERED WATER RECIRCULATING BALANCING STATION DETAIL
NOT TO SCALE 15140-B-01

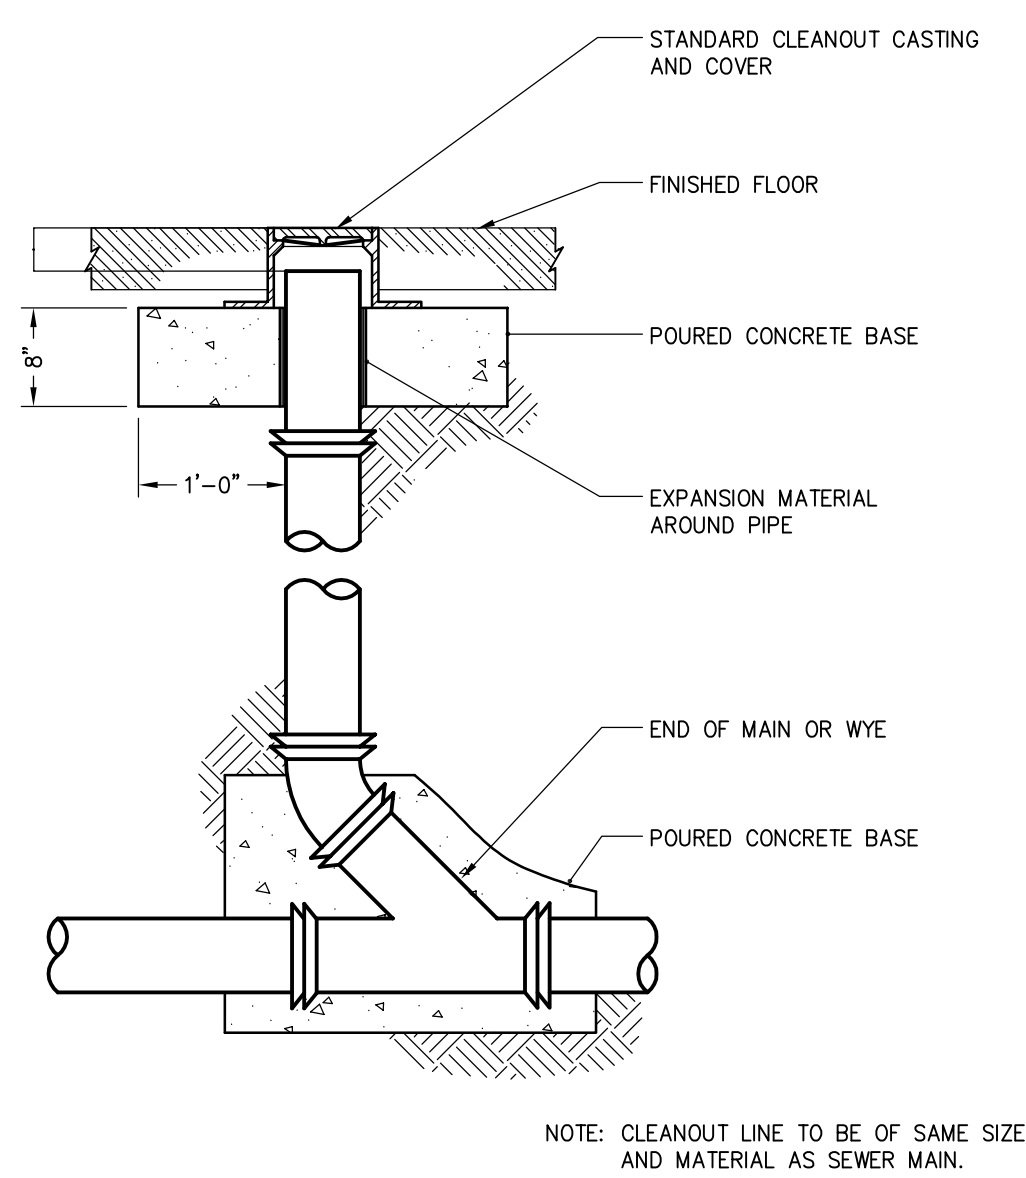


9 CLEANOUT DETAIL
SCALE = N.T.S.

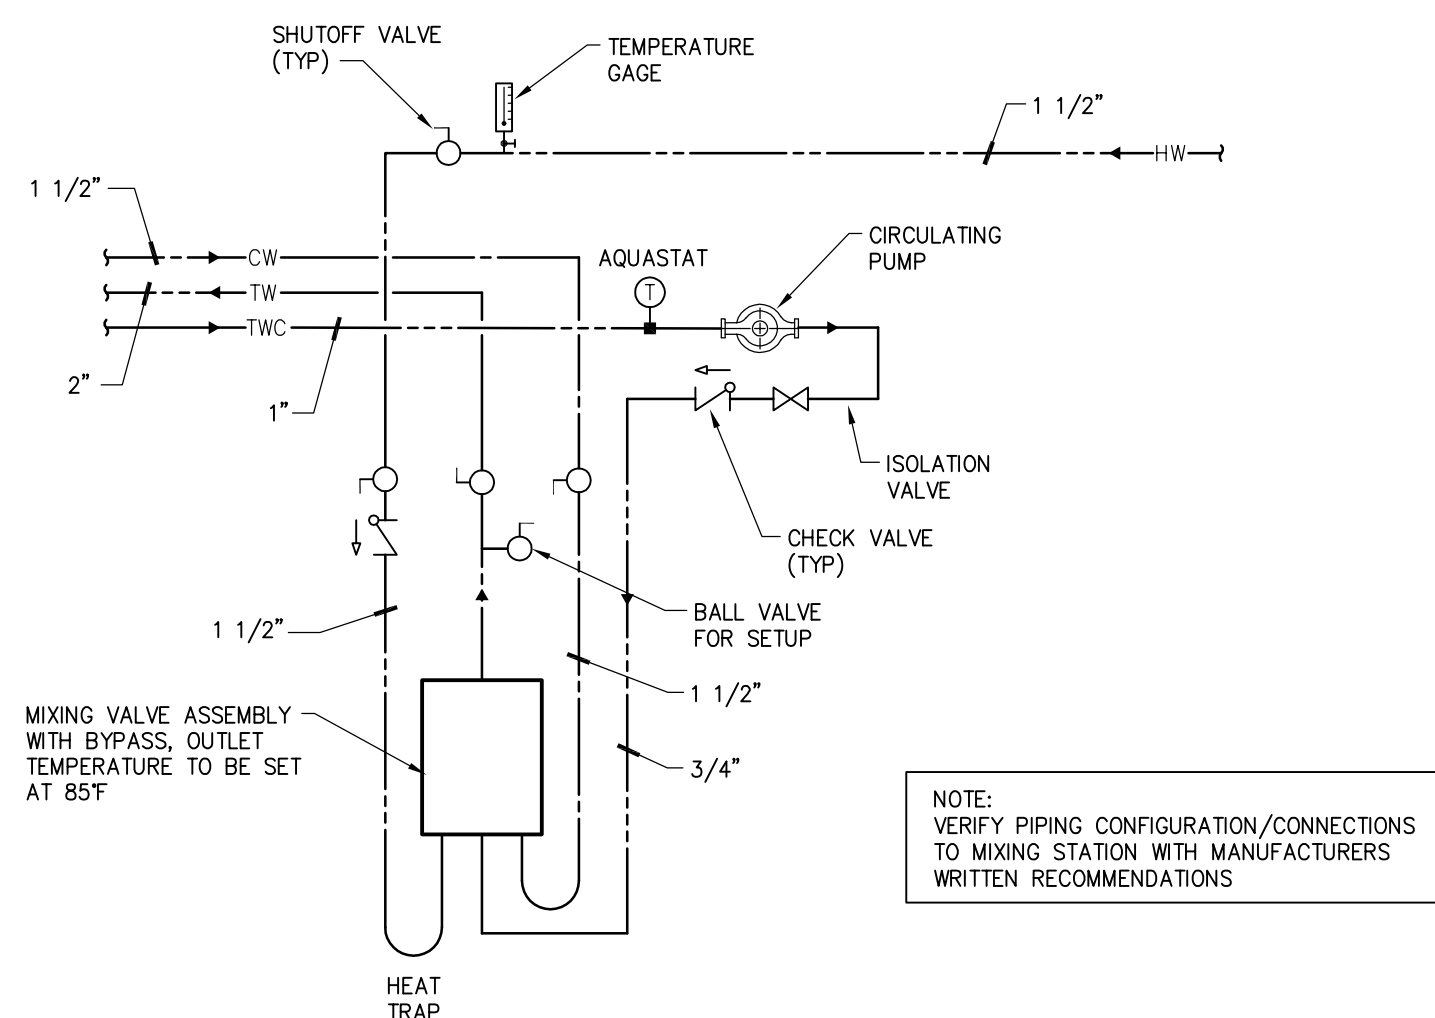


10 THERMOSTATIC MIXING VALVE FOR EMERGENCY SHOWER/EYE WASH PIPING SCHEMATIC
NOT TO SCALE

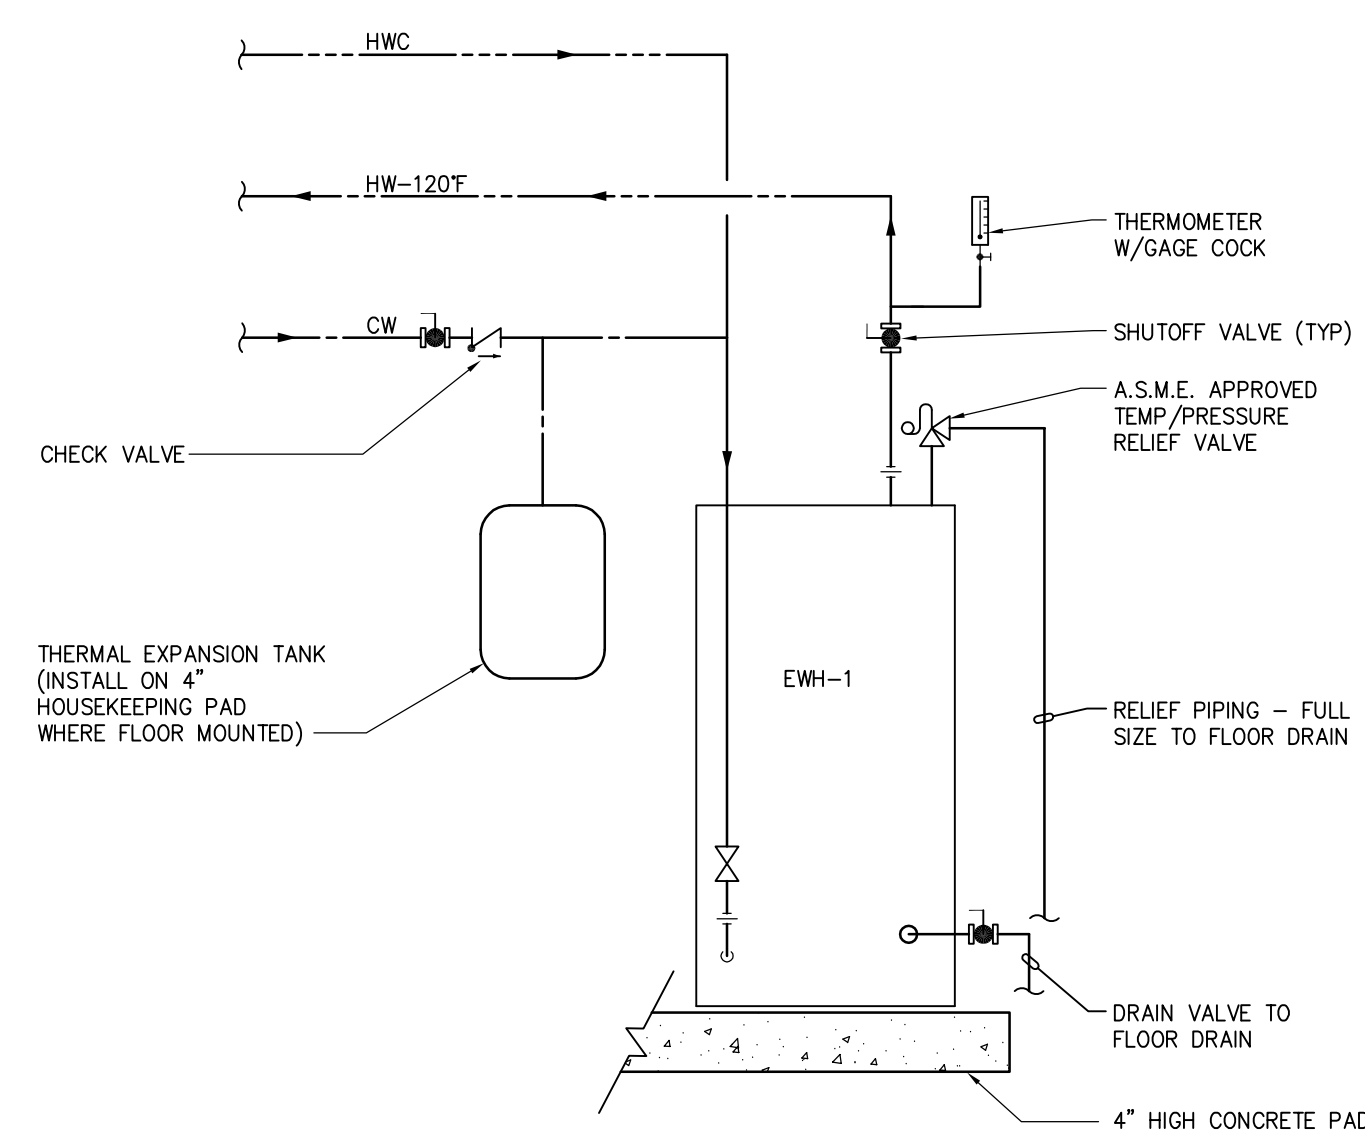

11 ELECTRIC WATER HEATER DETAIL
NOT TO SCALE

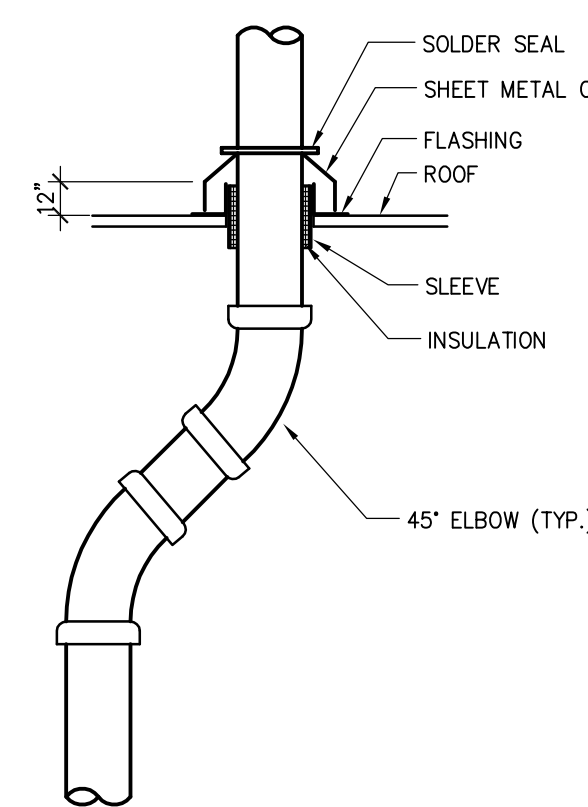

12 TYPICAL VENT THROUGH ROOF DETAIL
NOT TO SCALE

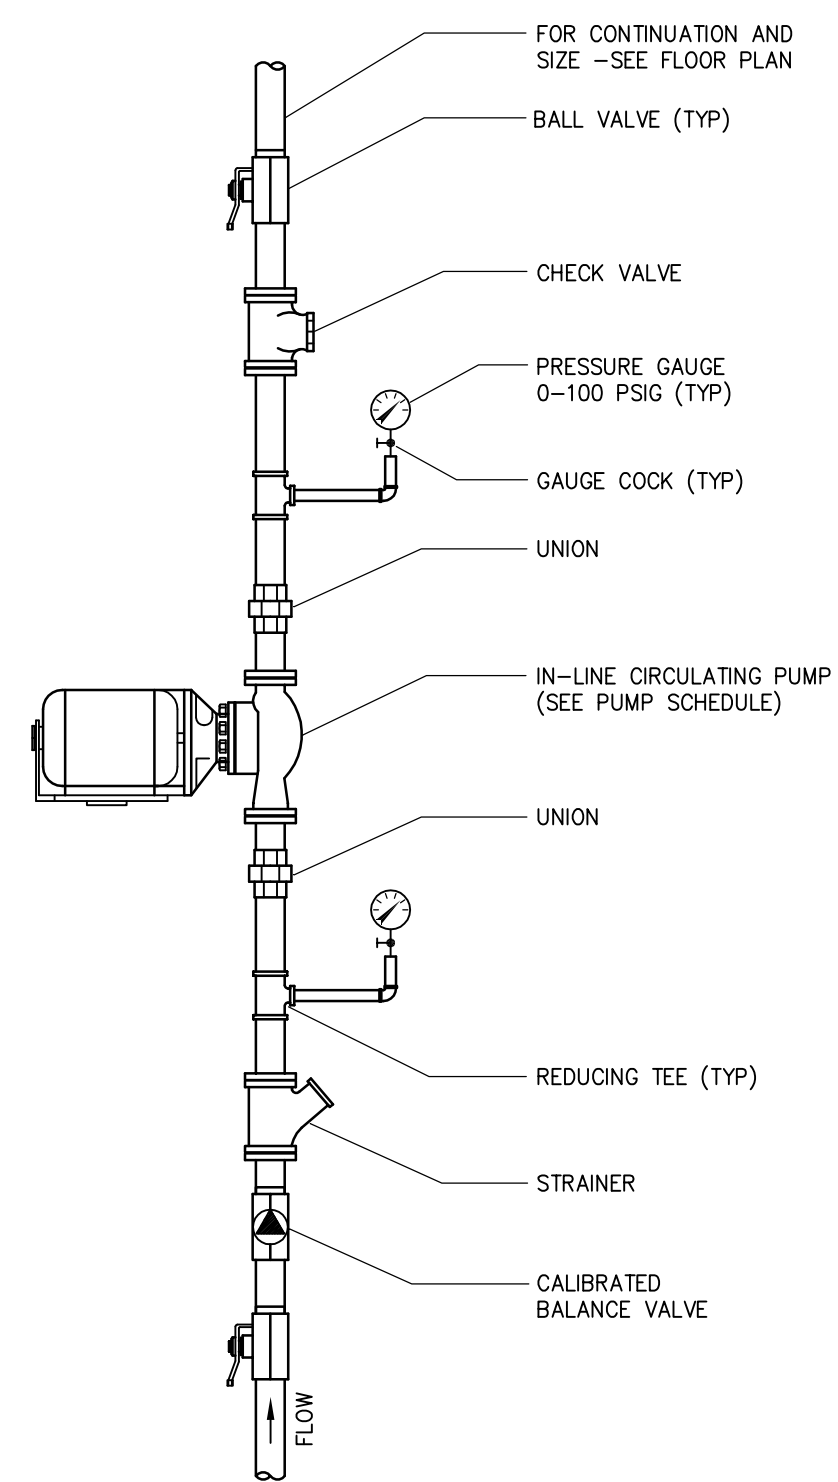

13 CIRCULATING PUMP DETAIL
NOT TO SCALE 22 1123-D-01